

CONTRACTOR:



610 PETTIGRU STREET
GREENVILLE, SC 29601
864.421.5236

ENGINEER:

PROJECT

**SINGLE FAMILY
RESIDENCE**
LOT 21 MEADOW RESERVE PLACE
SIMPSONVILLE SC, 29681

THIS DOCUMENT IS AN INSTRUMENT OF SERVICE AND SHALL NOT BE REPRODUCED, ALTERED, OR REUSED IN PART OR IN WHOLE WITHOUT WRITTEN PERMISSION FROM THE ARCHITECT.

REVISIONS


DATE	DESCRIPTION

CD / PROGRESS DRAWINGS

DATE: JANUARY 6th, 2019
PROJECT NO: 18013
DRAWN BY: TC
CHECKED BY: TC

SITE PLAN

A0.1

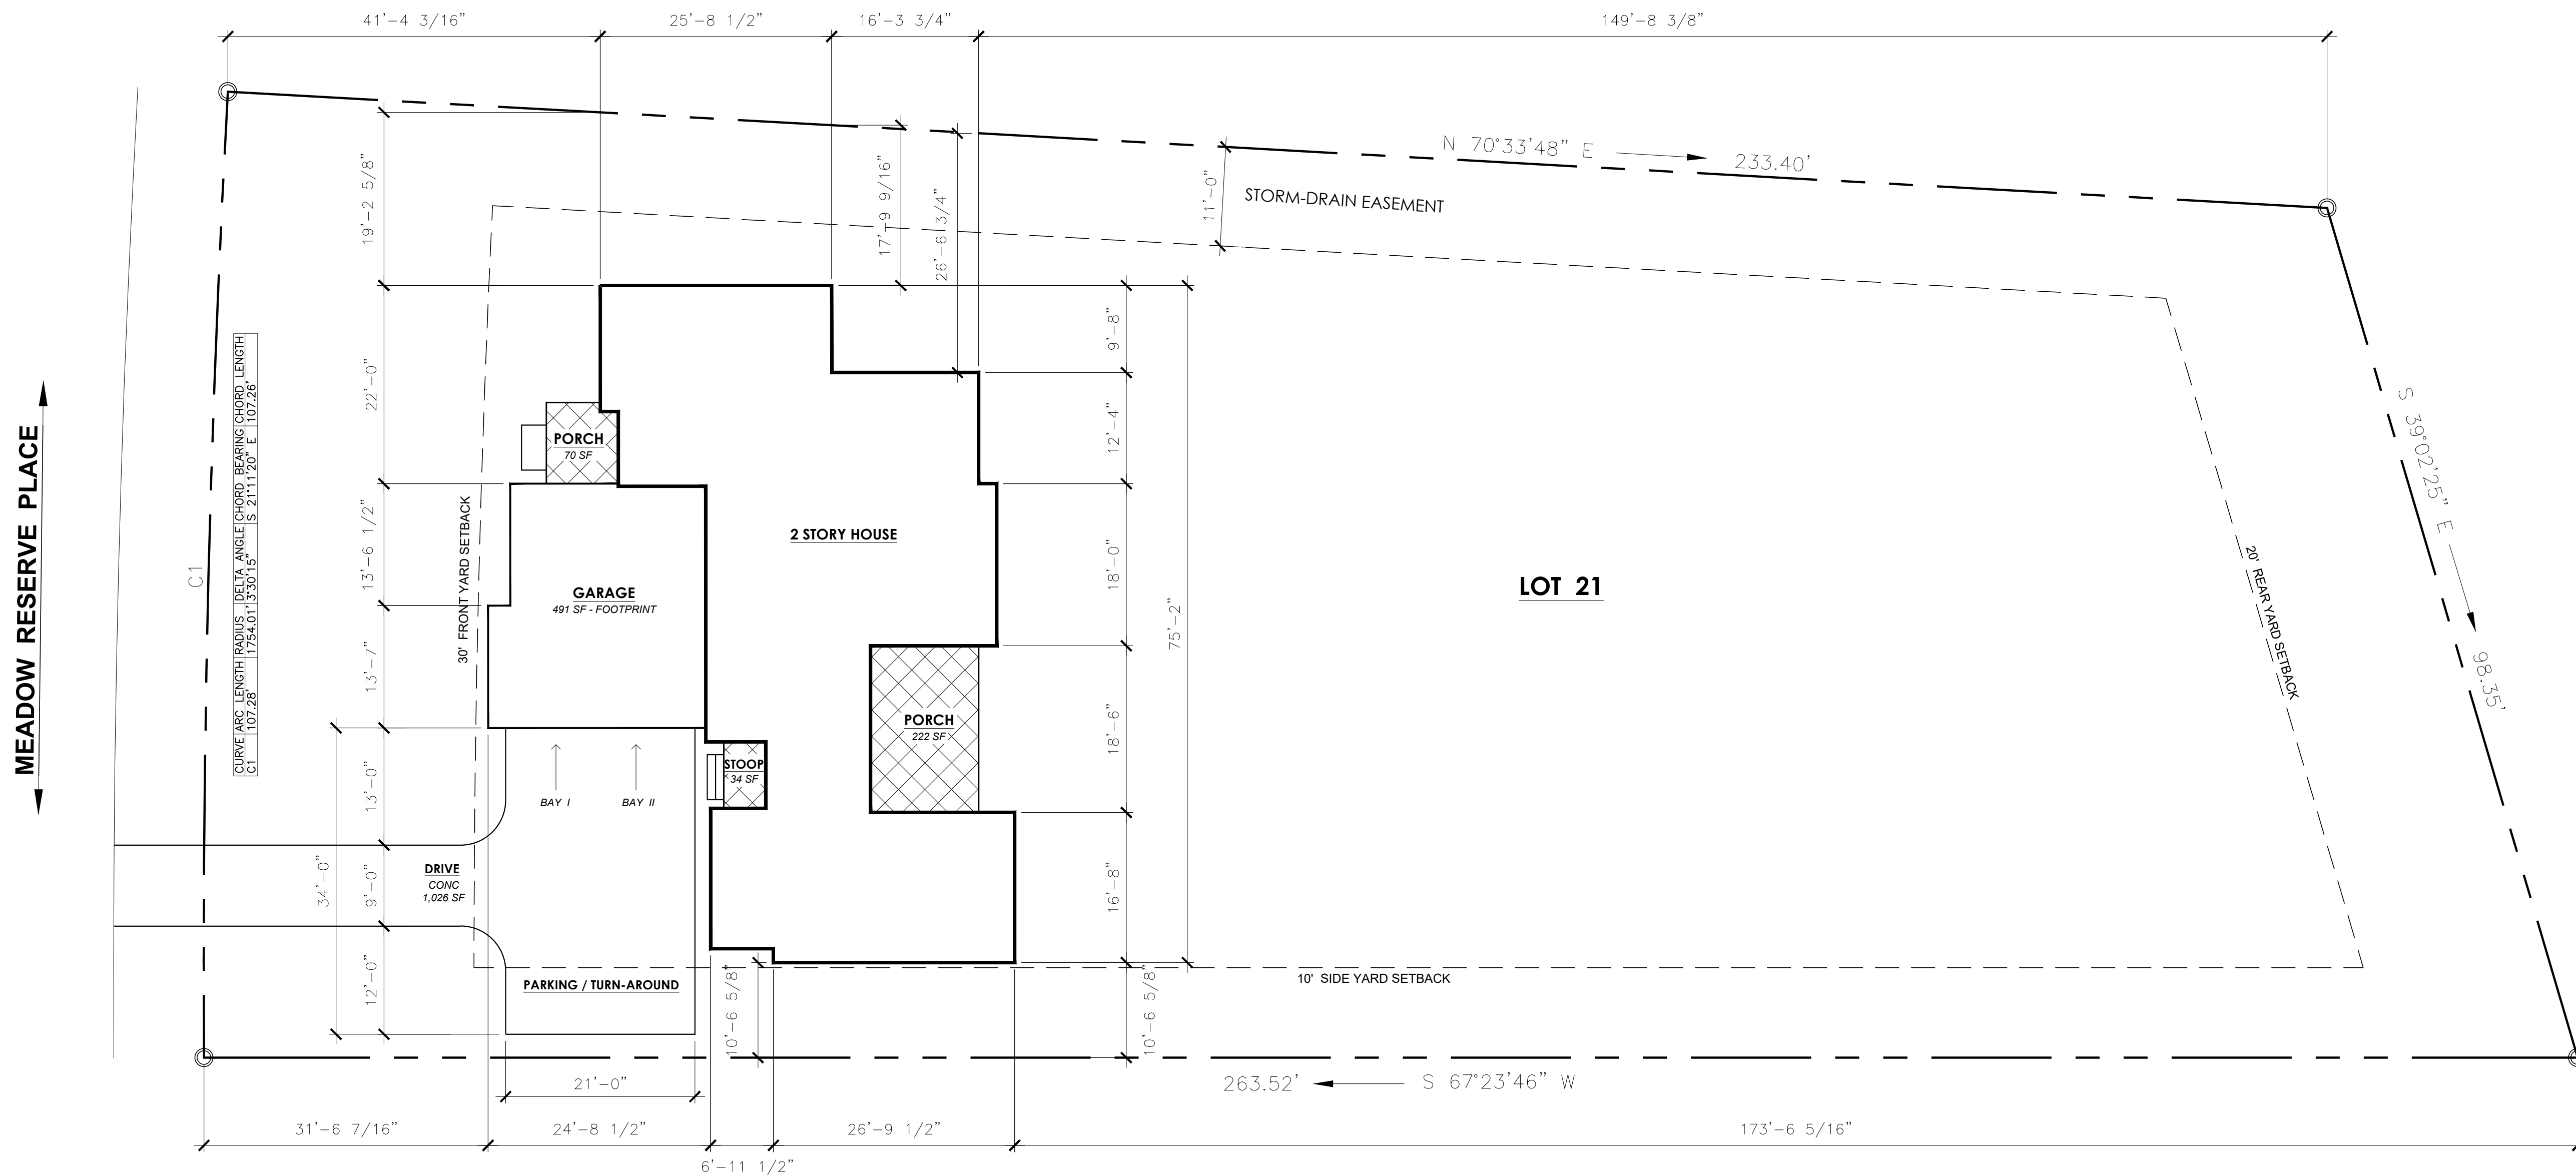

1 SITE PLAN
A0.1 3/32" = 1'-0"
SITE INFORMATION / SURVEYED PROVIDED BY: AZIMUTH SURVEY, INC. DATE: 12.15.18