

N/F Kostis Vasilios & Susan
TMS 0549010102109

Lot 23, Laurel Grove
TMS 0549010102136
Area=0.57 Acres

GREENVILLE COUNTY, S.C.

DATE: 8-1-18 SCALE: 1" = 40'

Common Area

Lot 24


*Plot Plan for
DSR Builders, Inc.
Lot 12, Laurel Grove*



GEOTECHNICAL, ENVIRONMENTAL,
CONSTRUCTION MATERIALS, AND FORENSIC ENGINEERING
CONSTRUCTION MATERIALS TESTING | LABORATORY TESTING
LAND SURVEYING | SPECIAL INSPECTIONS

9 Pilgrim Road, Greenville, South Carolina 29607
Phone (864) 234-7368 | Fax (864) 234-7369 | www.eas-pro.com

188349

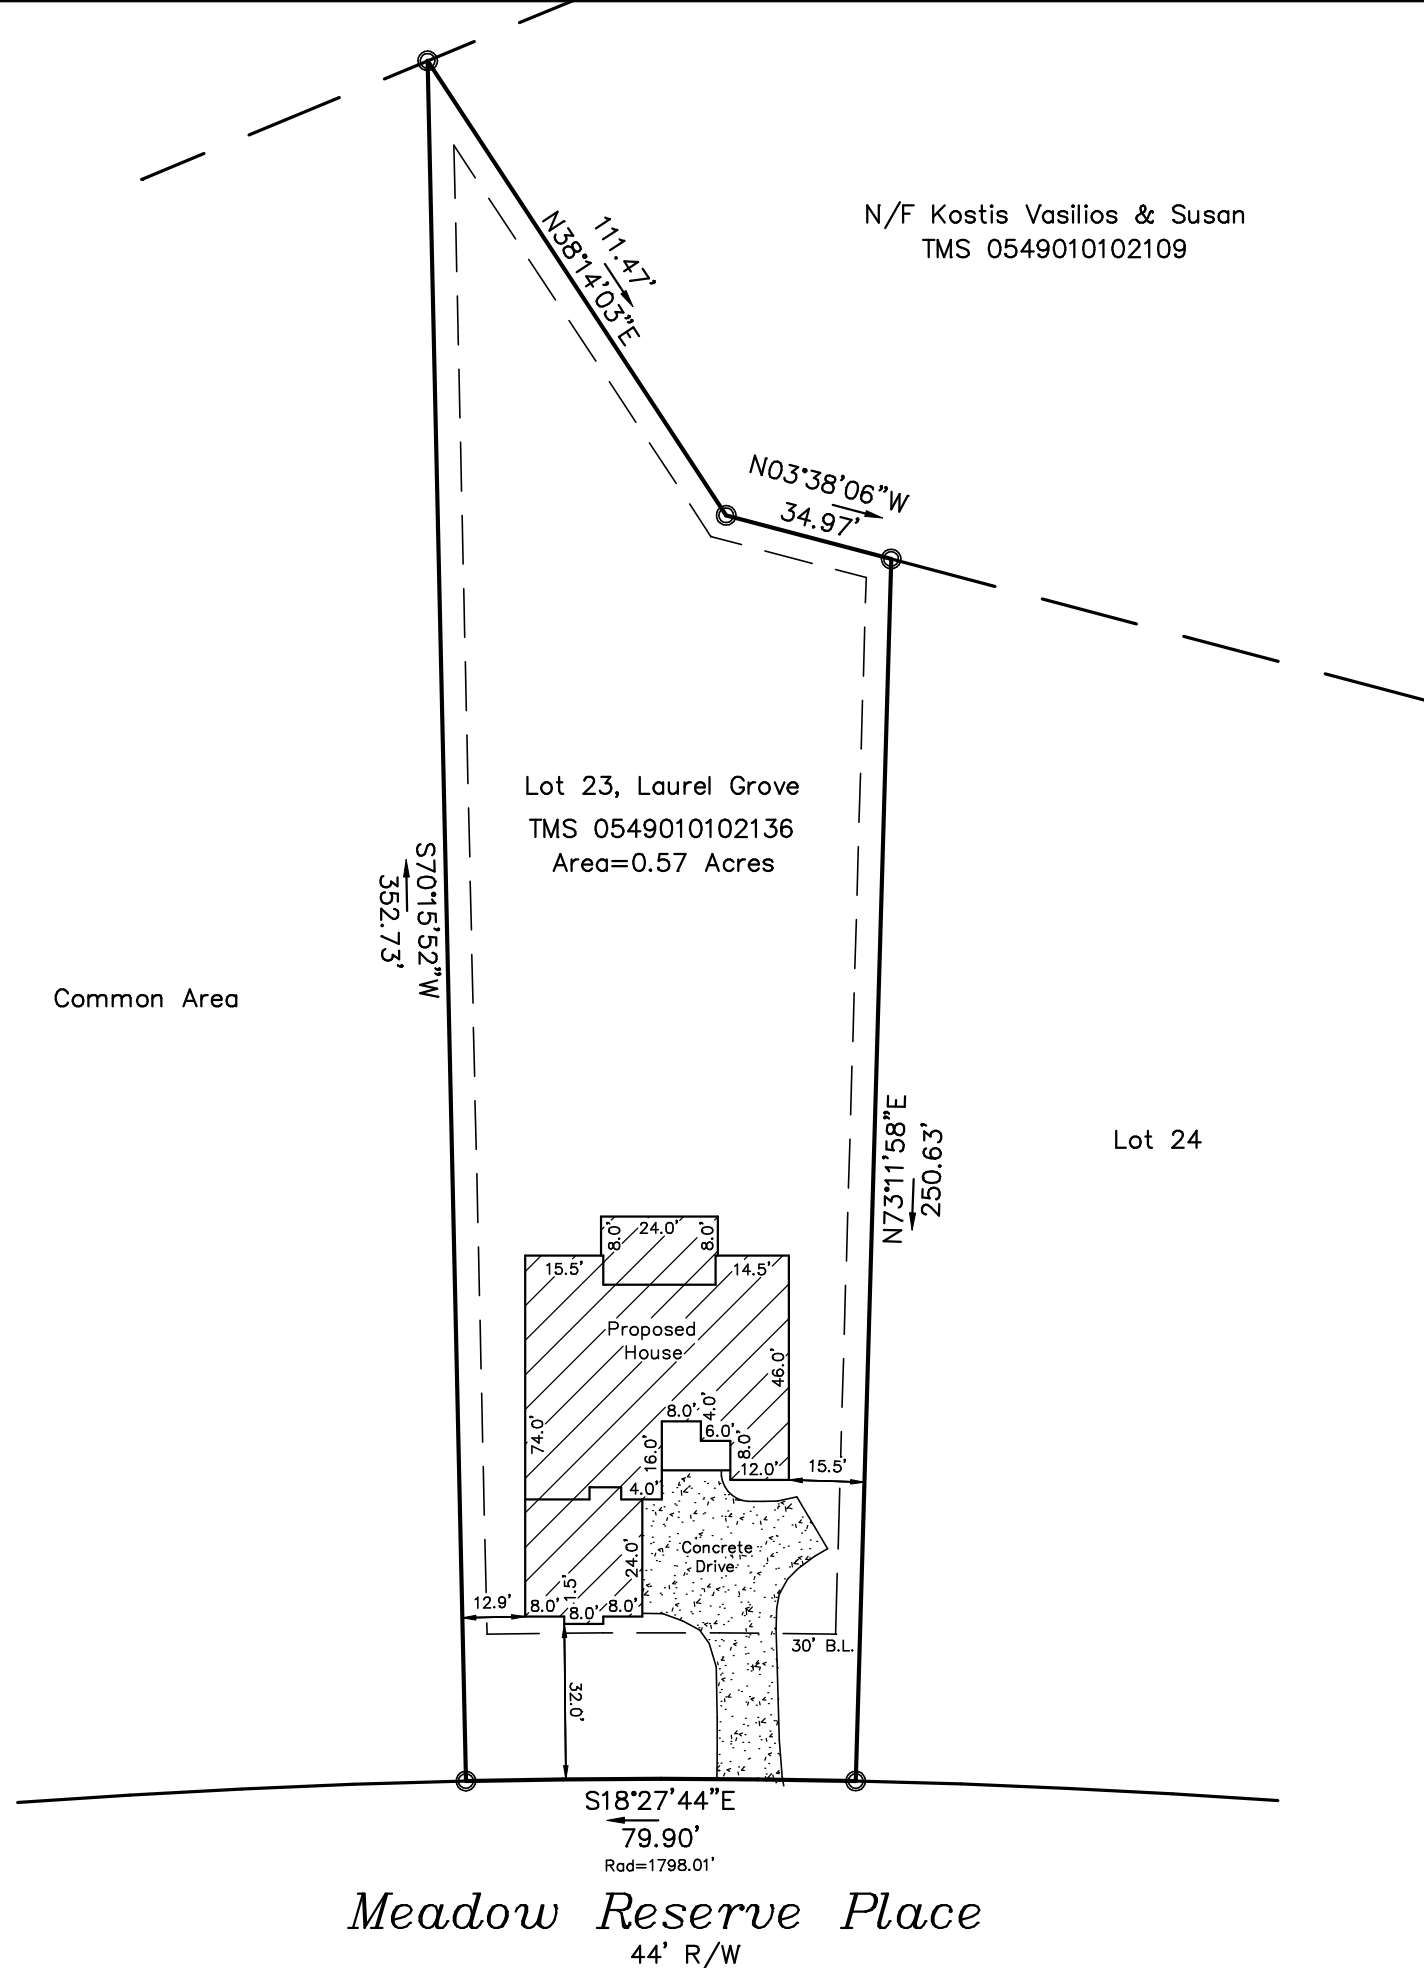

Meadow Reserve Place
44' R/W